


LAND FOR SILIGURI COMMERCE COLLEGE

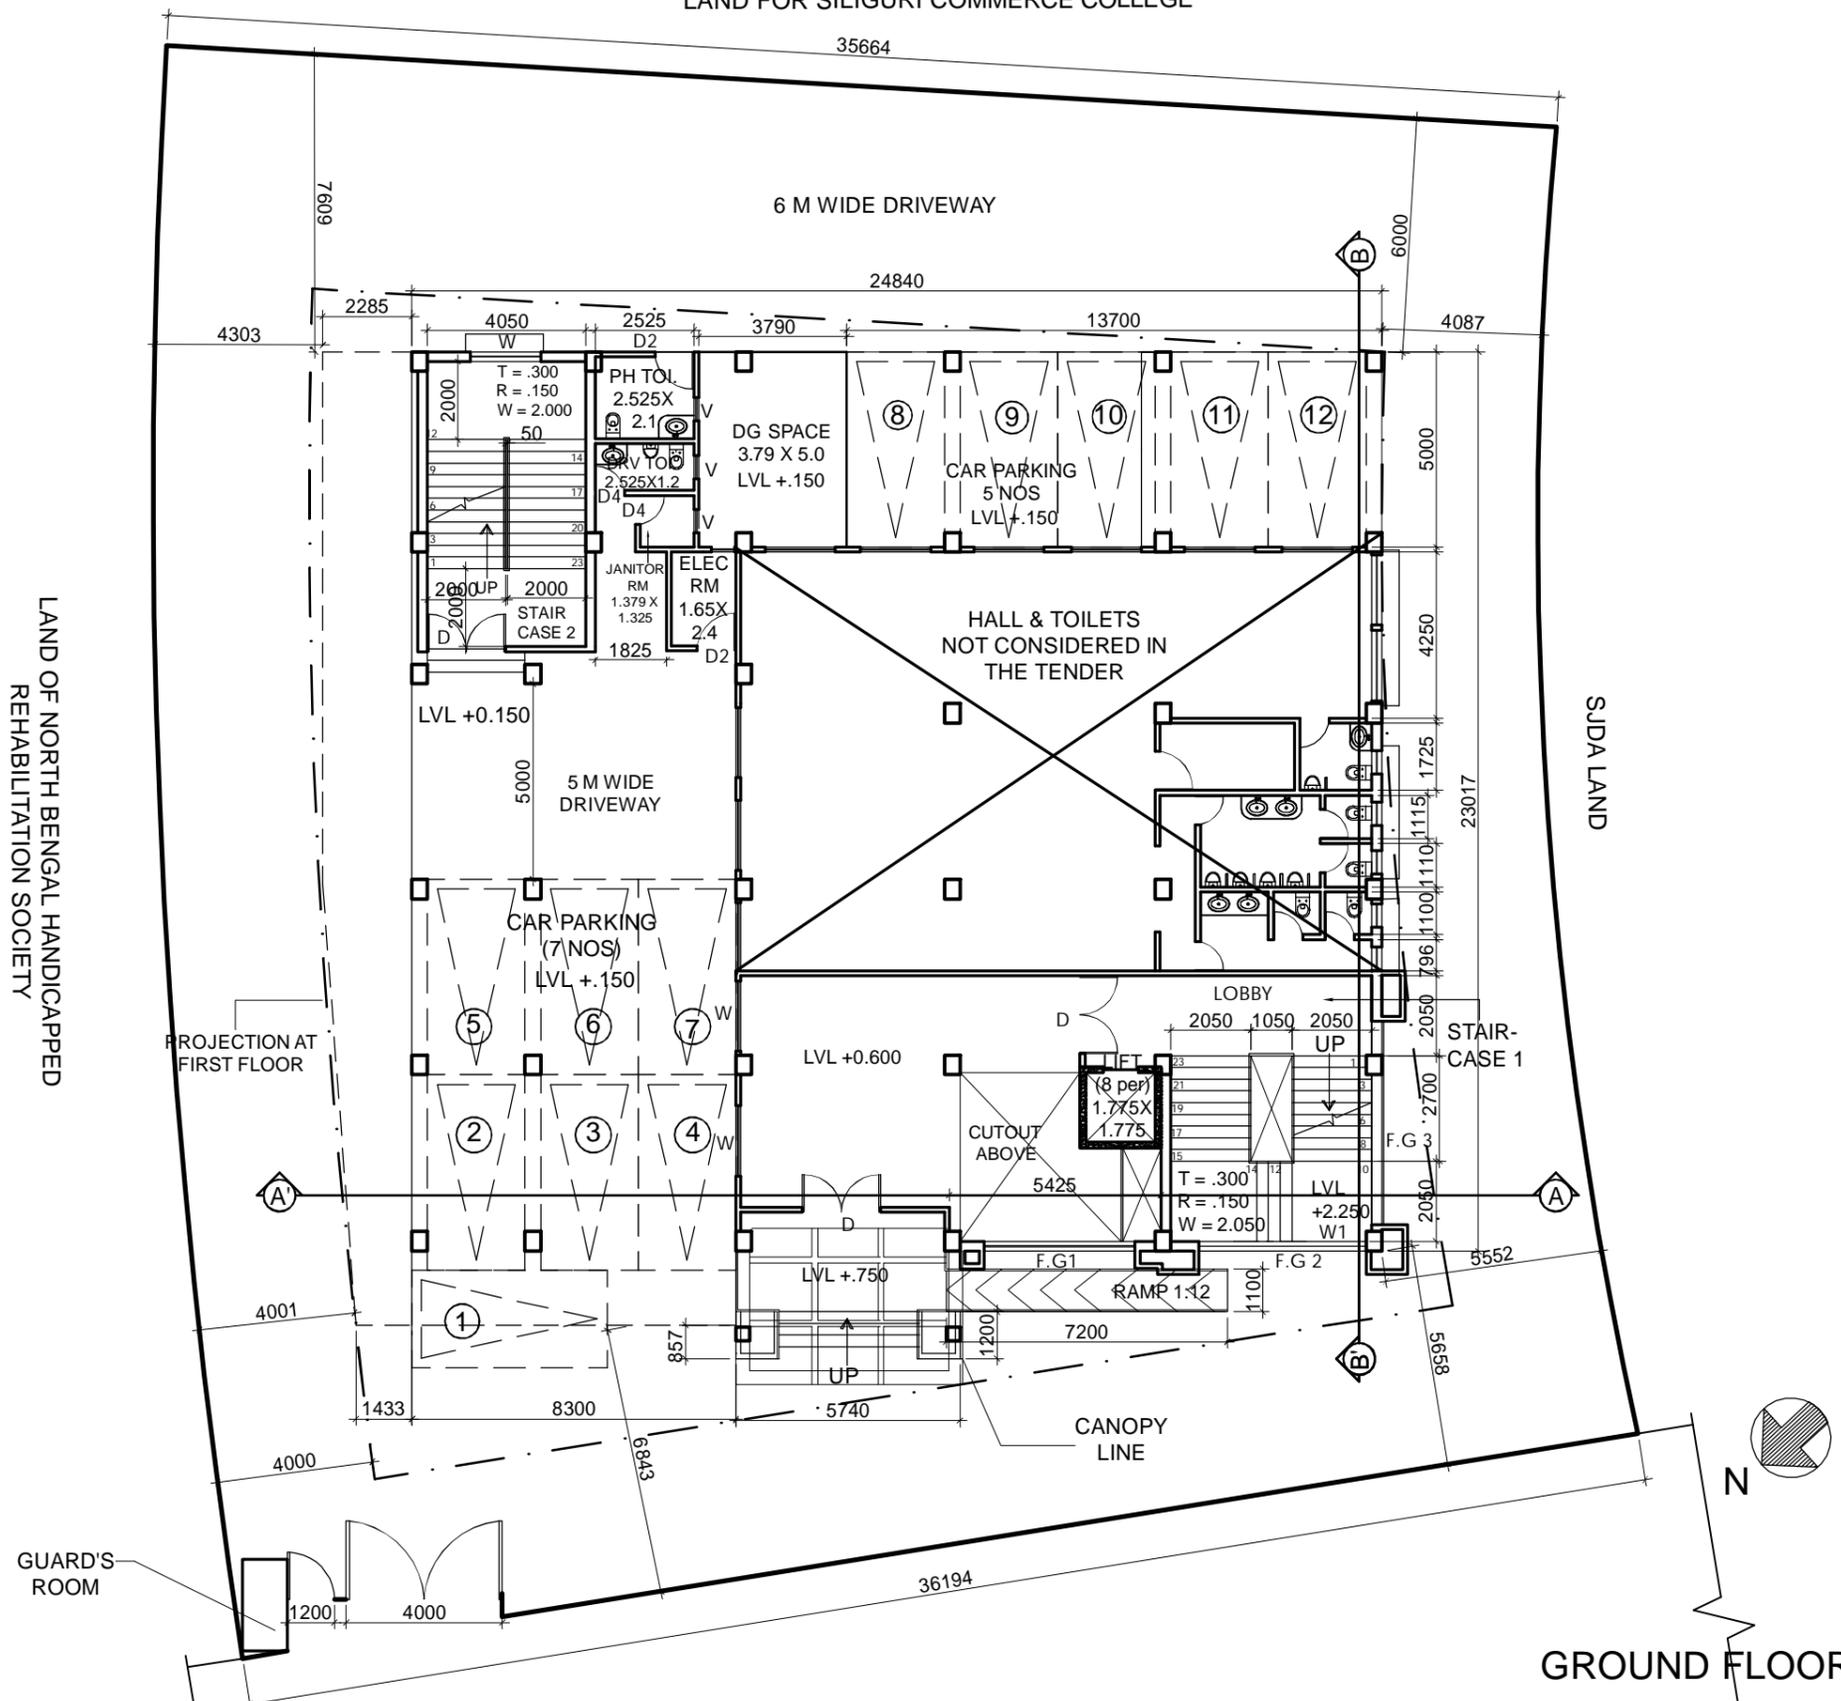

SCHEDULE OF OPENINGS			
MKD BY	SIZE OF OPENINGS	SILL HT.	LINTEL HT.
W	1800X1975	750	2725
W1	1200X1975	750	2725
V	600X900	1200	2100

SCHEDULE OF OPENINGS			
MKD BY	SIZE OF OPENINGS	SILL HT.	LINTEL HT.
D	2000X2100	-	2100
D1	1200X2100	-	2100
D2	1000X2100	-	2100
D2a	1000X2100	-	2725
D3	900X2100	-	2100
D4	750X2100	-	2100
FCD	2000X2100	-	2100


GROUND FLOOR AREA = 543 SQM / 5844 SQFT

THIS DRAWING IS A PROPERTY OF THE ARCHITECT. THE DRAWING OR ANY PART OF THE DRAWING IS NOT TO BE REPRODUCED WITHOUT THE PERMISSION OF THE ARCHITECT.

Architects :
M/s BIPOB NANDY & ASSOCIATES
 FIRST FLOOR ,10 NAJRUL SARANI, Near Pakurtala More
 HAKIM PARA ,SILIGURI
 phone # +91-9434161379
 biplobnandy.associates@gmail.com

Project :
PROPOSED G + 3 STORIED INSTITUTE BUILDING OF CHATTERED ACCOUNTANTS OF INDIA AT NEW TOWNSHIP, KAWAKHALI, P.S- MATIGARA,, SILIGURI

GROUND FLOOR PLAN (FOR TENDER PURPOSE ONLY)			
DRAWN	BR	DR NO	CA/TE/01
CHECKED BY	BN/PN		
ISSUED BY			
SCALE	1:175		
DATE	19.12.23		
REV.NO.	DATES :	DESCRIPTIONS	

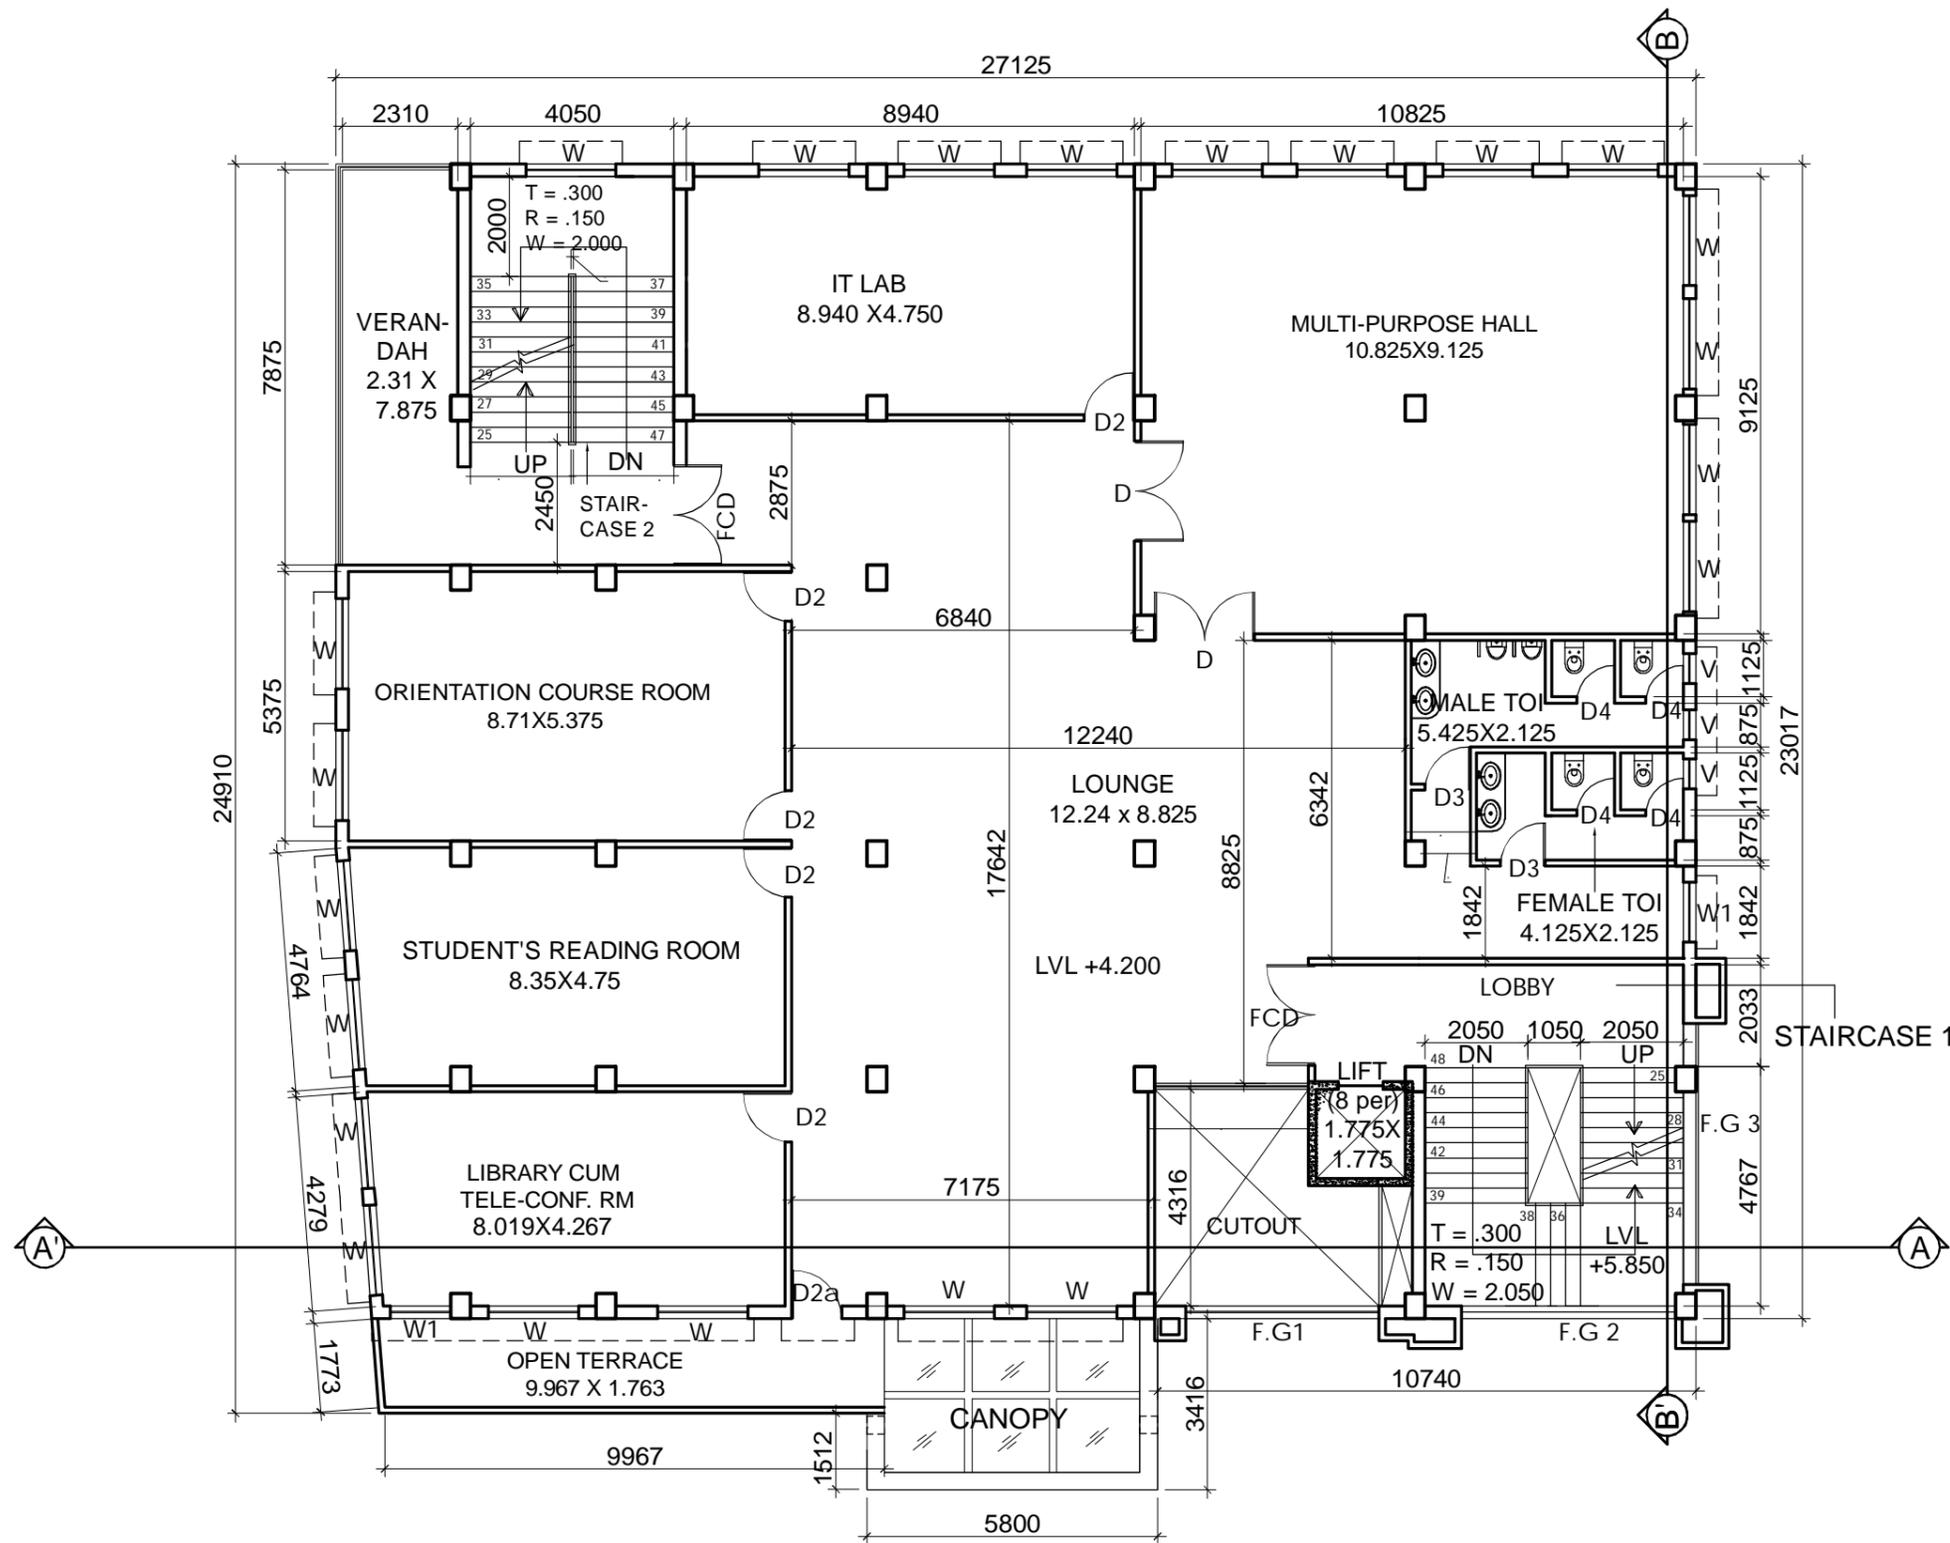

SCHEDULE OF OPENINGS			
MKD BY	SIZE OF OPENINGS	SILL HT.	LINTEL HT.
W	1800X1975	750	2725
W1	1200X1975	750	2725
V	600X900	1200	2100

SCHEDULE OF OPENINGS			
MKD BY	SIZE OF OPENINGS	SILL HT.	LINTEL HT.
D	2000X2100	-	2100
D1	1200X2100	-	2100
D2	1000X2100	-	2100
D2a	1000X2100	-	2725
D3	900X2100	-	2100
D4	750X2100	-	2100
FCD	2000X2100	-	2100


FIRST FLOOR AREA = 621 SQM / 6684 SQFT

THIS DRAWING IS A PROPERTY OF THE ARCHITECT.
THE DRAWING OR ANY PART OF THE DRAWING IS NOT TO BE REPRODUCED WITHOUT THE PERMISSION OF THE ARCHITECT.

Architects :
M/s BIPOB NANDY & ASSOCIATES
FIRST FLOOR ,10 NAJRUL SARANI, Near Pakurtala More
HAKIM PARA ,SILIGURI
phone # +91-9434161379
biplobnandy.associates@gmail.com

Project :
PROPOSED G + 3 STORIED INSTITUTE BUILDING OF CHATTERED ACCOUNTANTS OF INDIA AT NEW TOWNSHIP, KAWAKHALI, P.S- MATIGARA,, SILIGURI

FIRST FLOOR PLAN (FOR TENDER PURPOSE ONLY)			
DRAWN	BR	DR NO	CA/TE/02
CHECKED BY	BN/PN		
ISSUED BY			
SCALE	1:175		
DATE	19.12.23		
REV.NO.	DATES :	DESCRIPTIONS	

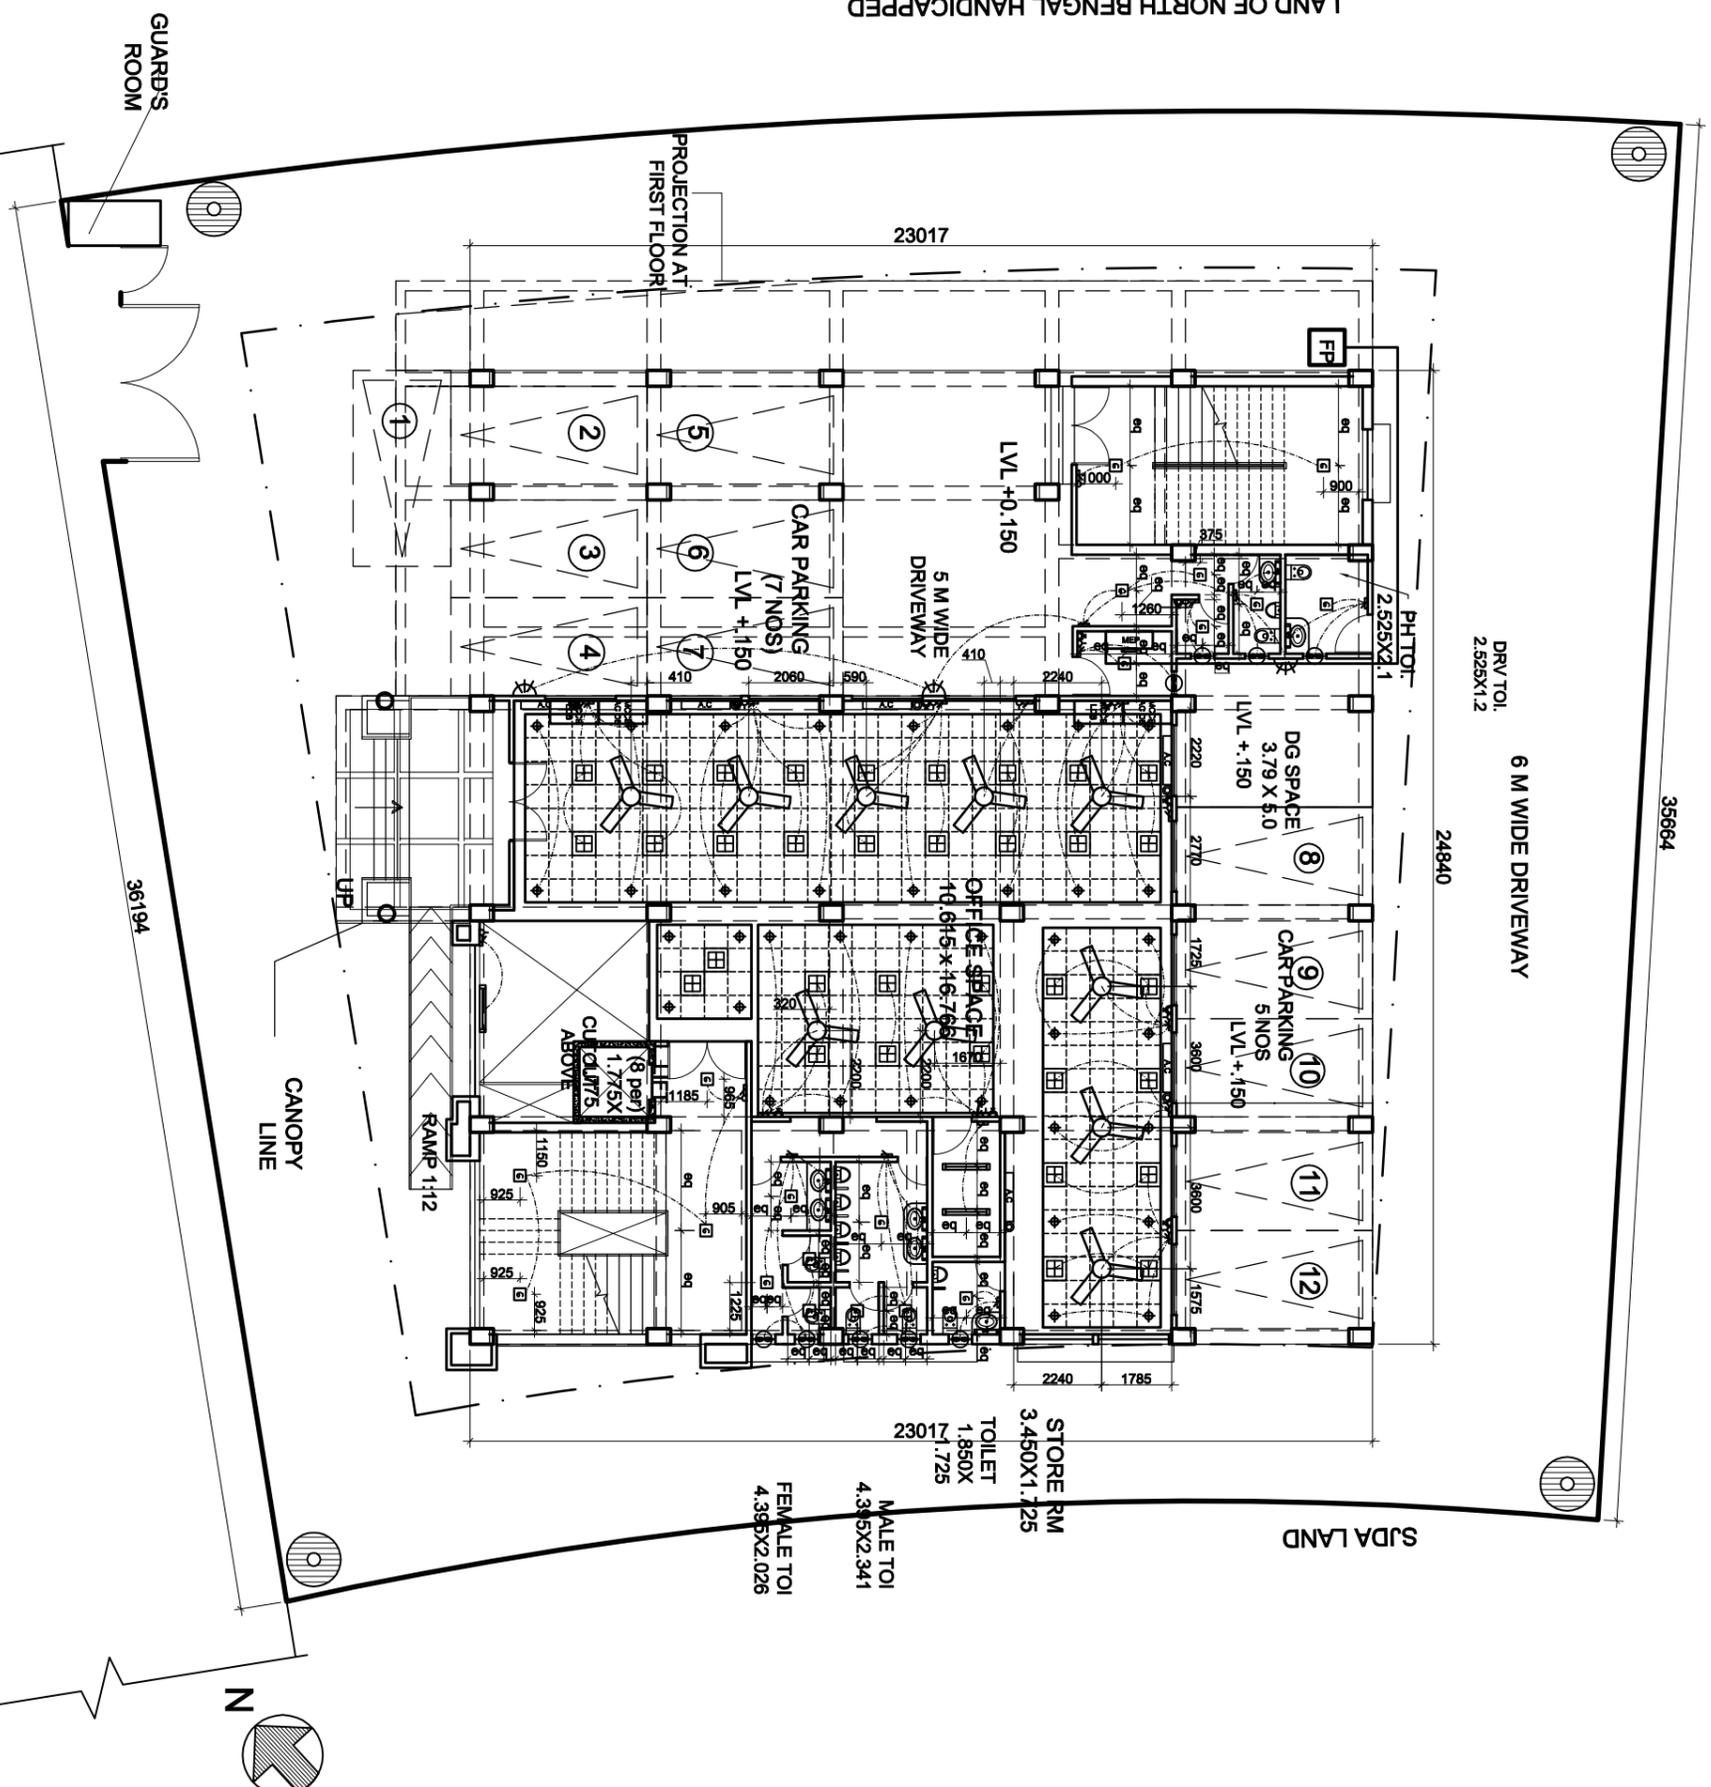

LEGEND	
2'X2' RECESSED DOWN LIGHT	34
RECESSED ROUND DOWN LIGHT	38
6W SURFACE DOWNEN LIGHT	20
4FT TUBE LIGHT	03
2FT TUBE LIGHT	05
SWITCH BOARD	23
6 AMP SOCKET	16
16 AMP SOCKET	11
WALL BRACKET FAN	00
CEILING FAN	10
EXHAUST FAN	09
AC PIONT	06
BULK HEAD LIGHT	03
POLE LIGHT	04
FEEDER PILLAR	01
MCCB LDB	02
MCCB ACDB	02
MAIN ELECTRICAL PANEL	01

SITE & GR. FL. ELECTRICAL LAYOUT

REV.NO.	DATES	DESCRIPTIONS

THIS DRAWING IS A PROPERTY OF THE ARCHITECT. THE DRAWING OR ANY PART OF THE DRAWING IS NOT TO BE REPRODUCED WITHOUT THE PERMISSION OF THE ARCHITECT.

Architects : **M/S BIPOLO NANDY & ASSOCIATES**
 FIRST FLOOR, 10 NAJFUL SARANI, Near Pakurtala More
 HAKIM PARA, SILIGURI
 phone # +91-9434161379
 biplobnandy.associates@gmail.com

Project : **PROPOSED G + 1 STORIED INSTITUTE BUILDING OF CHATTERED ACCOUNTANTS OF INDIA AT NEW TOWNSHIP, KAWAKHALI, P.S- MATIGARA,, SILIGURI**

DRAWN	BR	AR/02
CHECKED BY	BN/PN	
ISSUED BY		
SCALE	1:175	
DATE	16.11.22	



THIS DRAWING IS A PROPERTY OF THE ARCHITECT.
THE DRAWING OR ANY PART OF THE DRAWING IS NOT TO
BE REPRODUCED WITHOUT THE PERMISSION OF THE ARCHITECT.

Architects :


M/S BIPOLO NANDY & ASSOCIATES

FIRST FLOOR, 10 NAJFUL SARANI, Near Pakurajala More
HAKIM PARA, SILIGURI
phone # +91-9434161379
biplobnandy.associates@gmail.com

Project :

**PROPOSED G + 1 STORIED INSTITUTE BUILDING OF
CHATTERED ACCOUNTANTS OF INDIA AT NEW
TOWNSHIP, KAWAKHALI, P.S- MATIGARA,, SILIGURI**

FIRST FLOOR PLAN

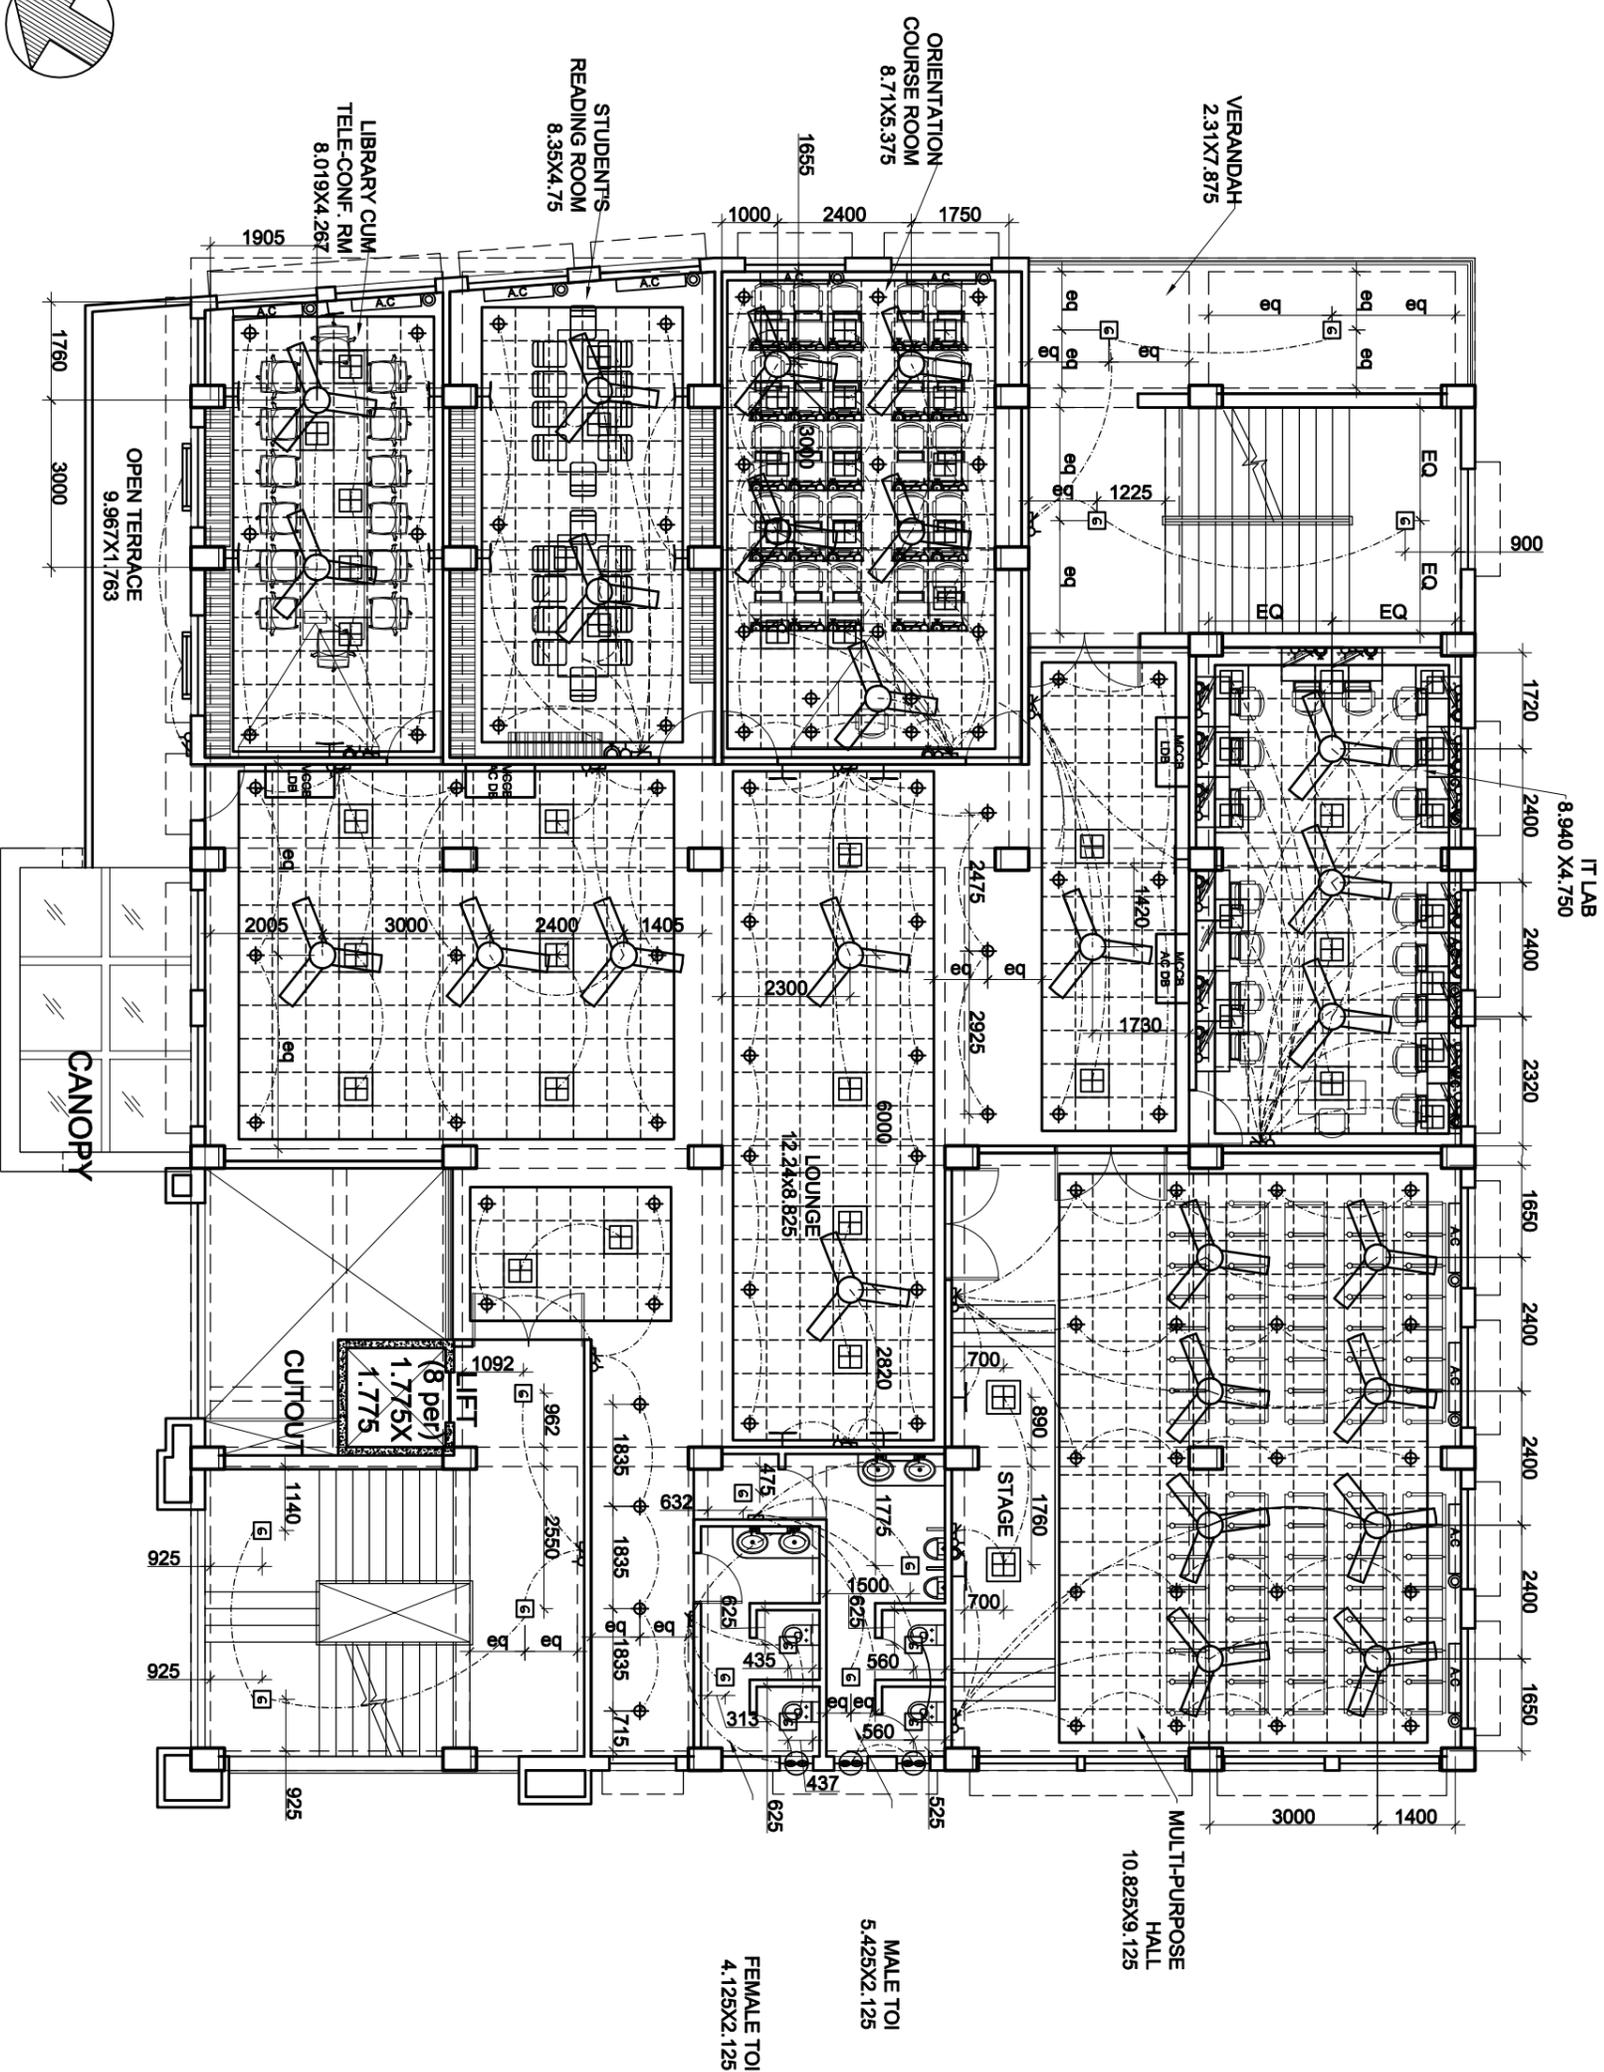

LEGEND

2'X2' RECESSED DOWN LIGHT		56
RECESSED ROUND DOWN LIGHT		85
6W SURFACE DOWN LIGHT		16
4FT TUBE LIGHT		06
2FT TUBE LIGHT		02
SWITCH BOARD		59
6 AMP SOCKET		57
16 AMP SOCKET		45
WALL BRACKET FAN		17
CEILING FAN		26
EXHAUST FAN		03
AC PIONT		13
MCCB LDB		02
MCCB ACDB		02

ELECTRICAL LAYOUT OF 1ST FL.

REV.NO.	DATES :	DESCRIPTIONS

DRAWN	BM	AR/03
CHECKED BY	BN/PN	
ISSUED BY		
SCALE	1:125	
DATE	16.12.23	